


SCHENLEY PARK DRIVE EXT.

FORBES AVENUE

ROBERTO DRIVE
CLEMENTE DRIVE

PENNANT PLACE

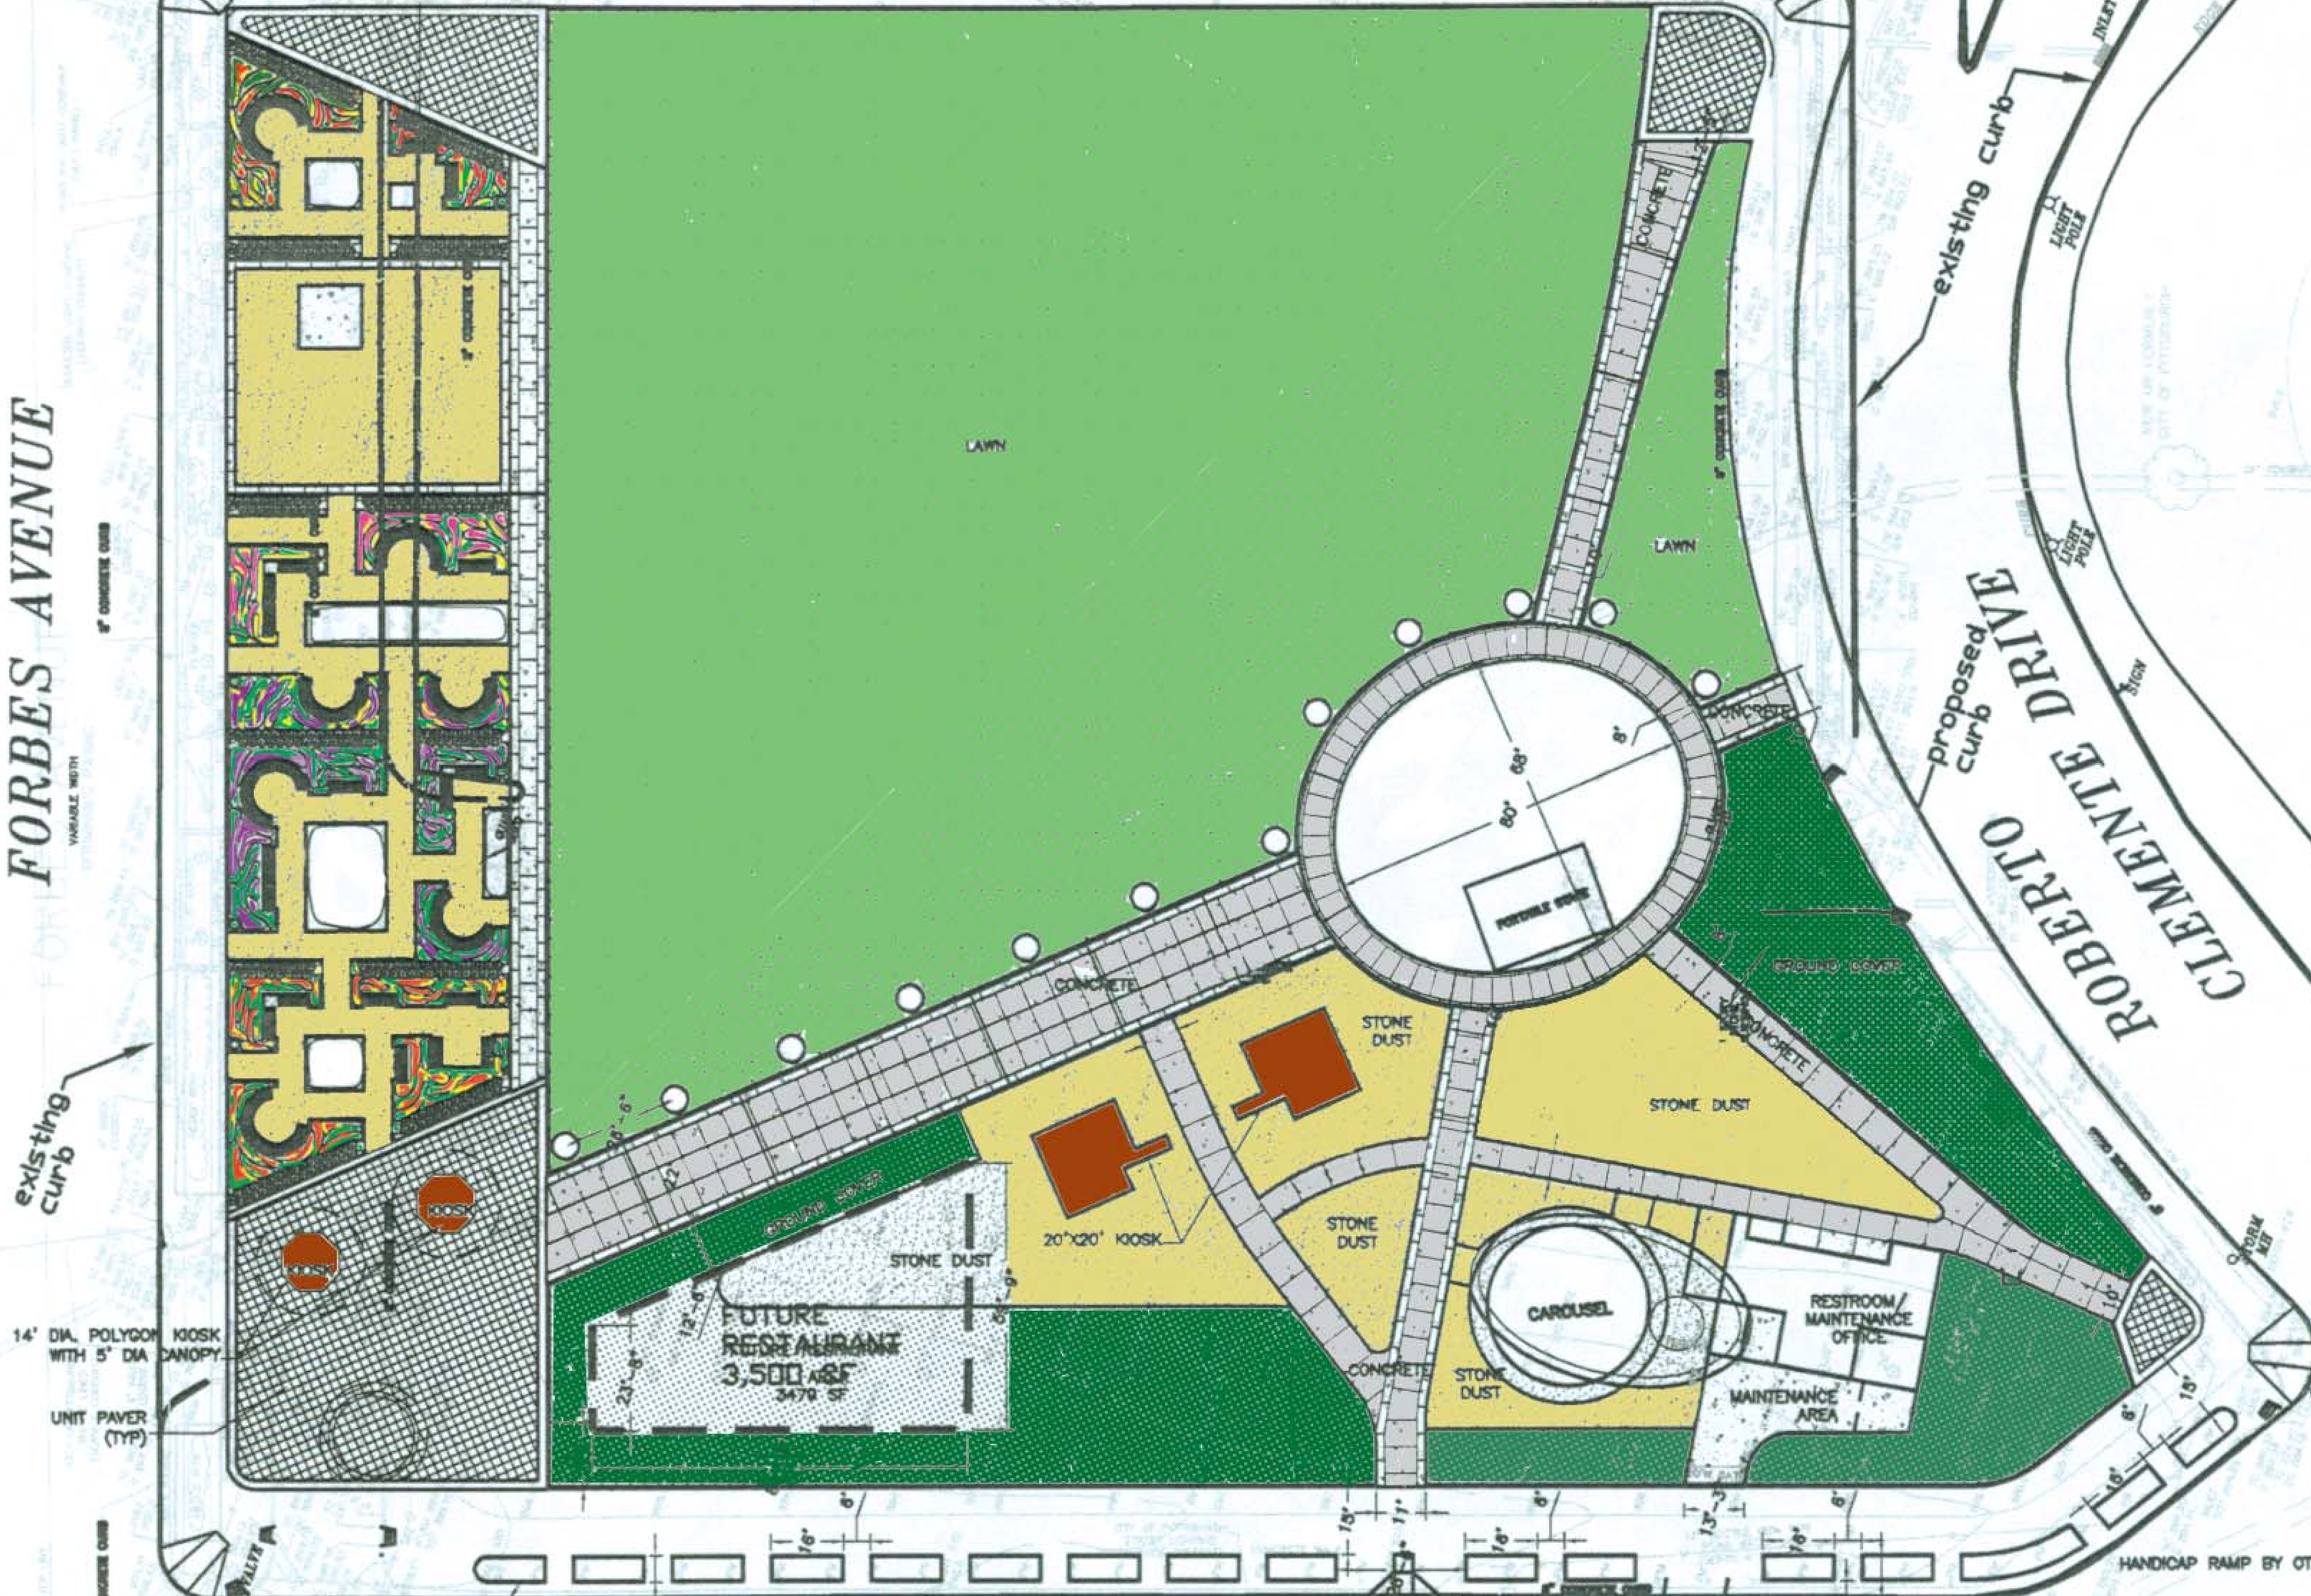

existing curb

14' DIA. POLYGON KIOSK WITH 5' DIA CANOPY
UNIT PAVER (TYP)

4" CURB (TYP)

existing curb

CROSSWALK

CURB DESIGN BY OTHER

HANDICAP RAMP BY OTHER